


Vicinity Map
SCALE: 1" = 1000'

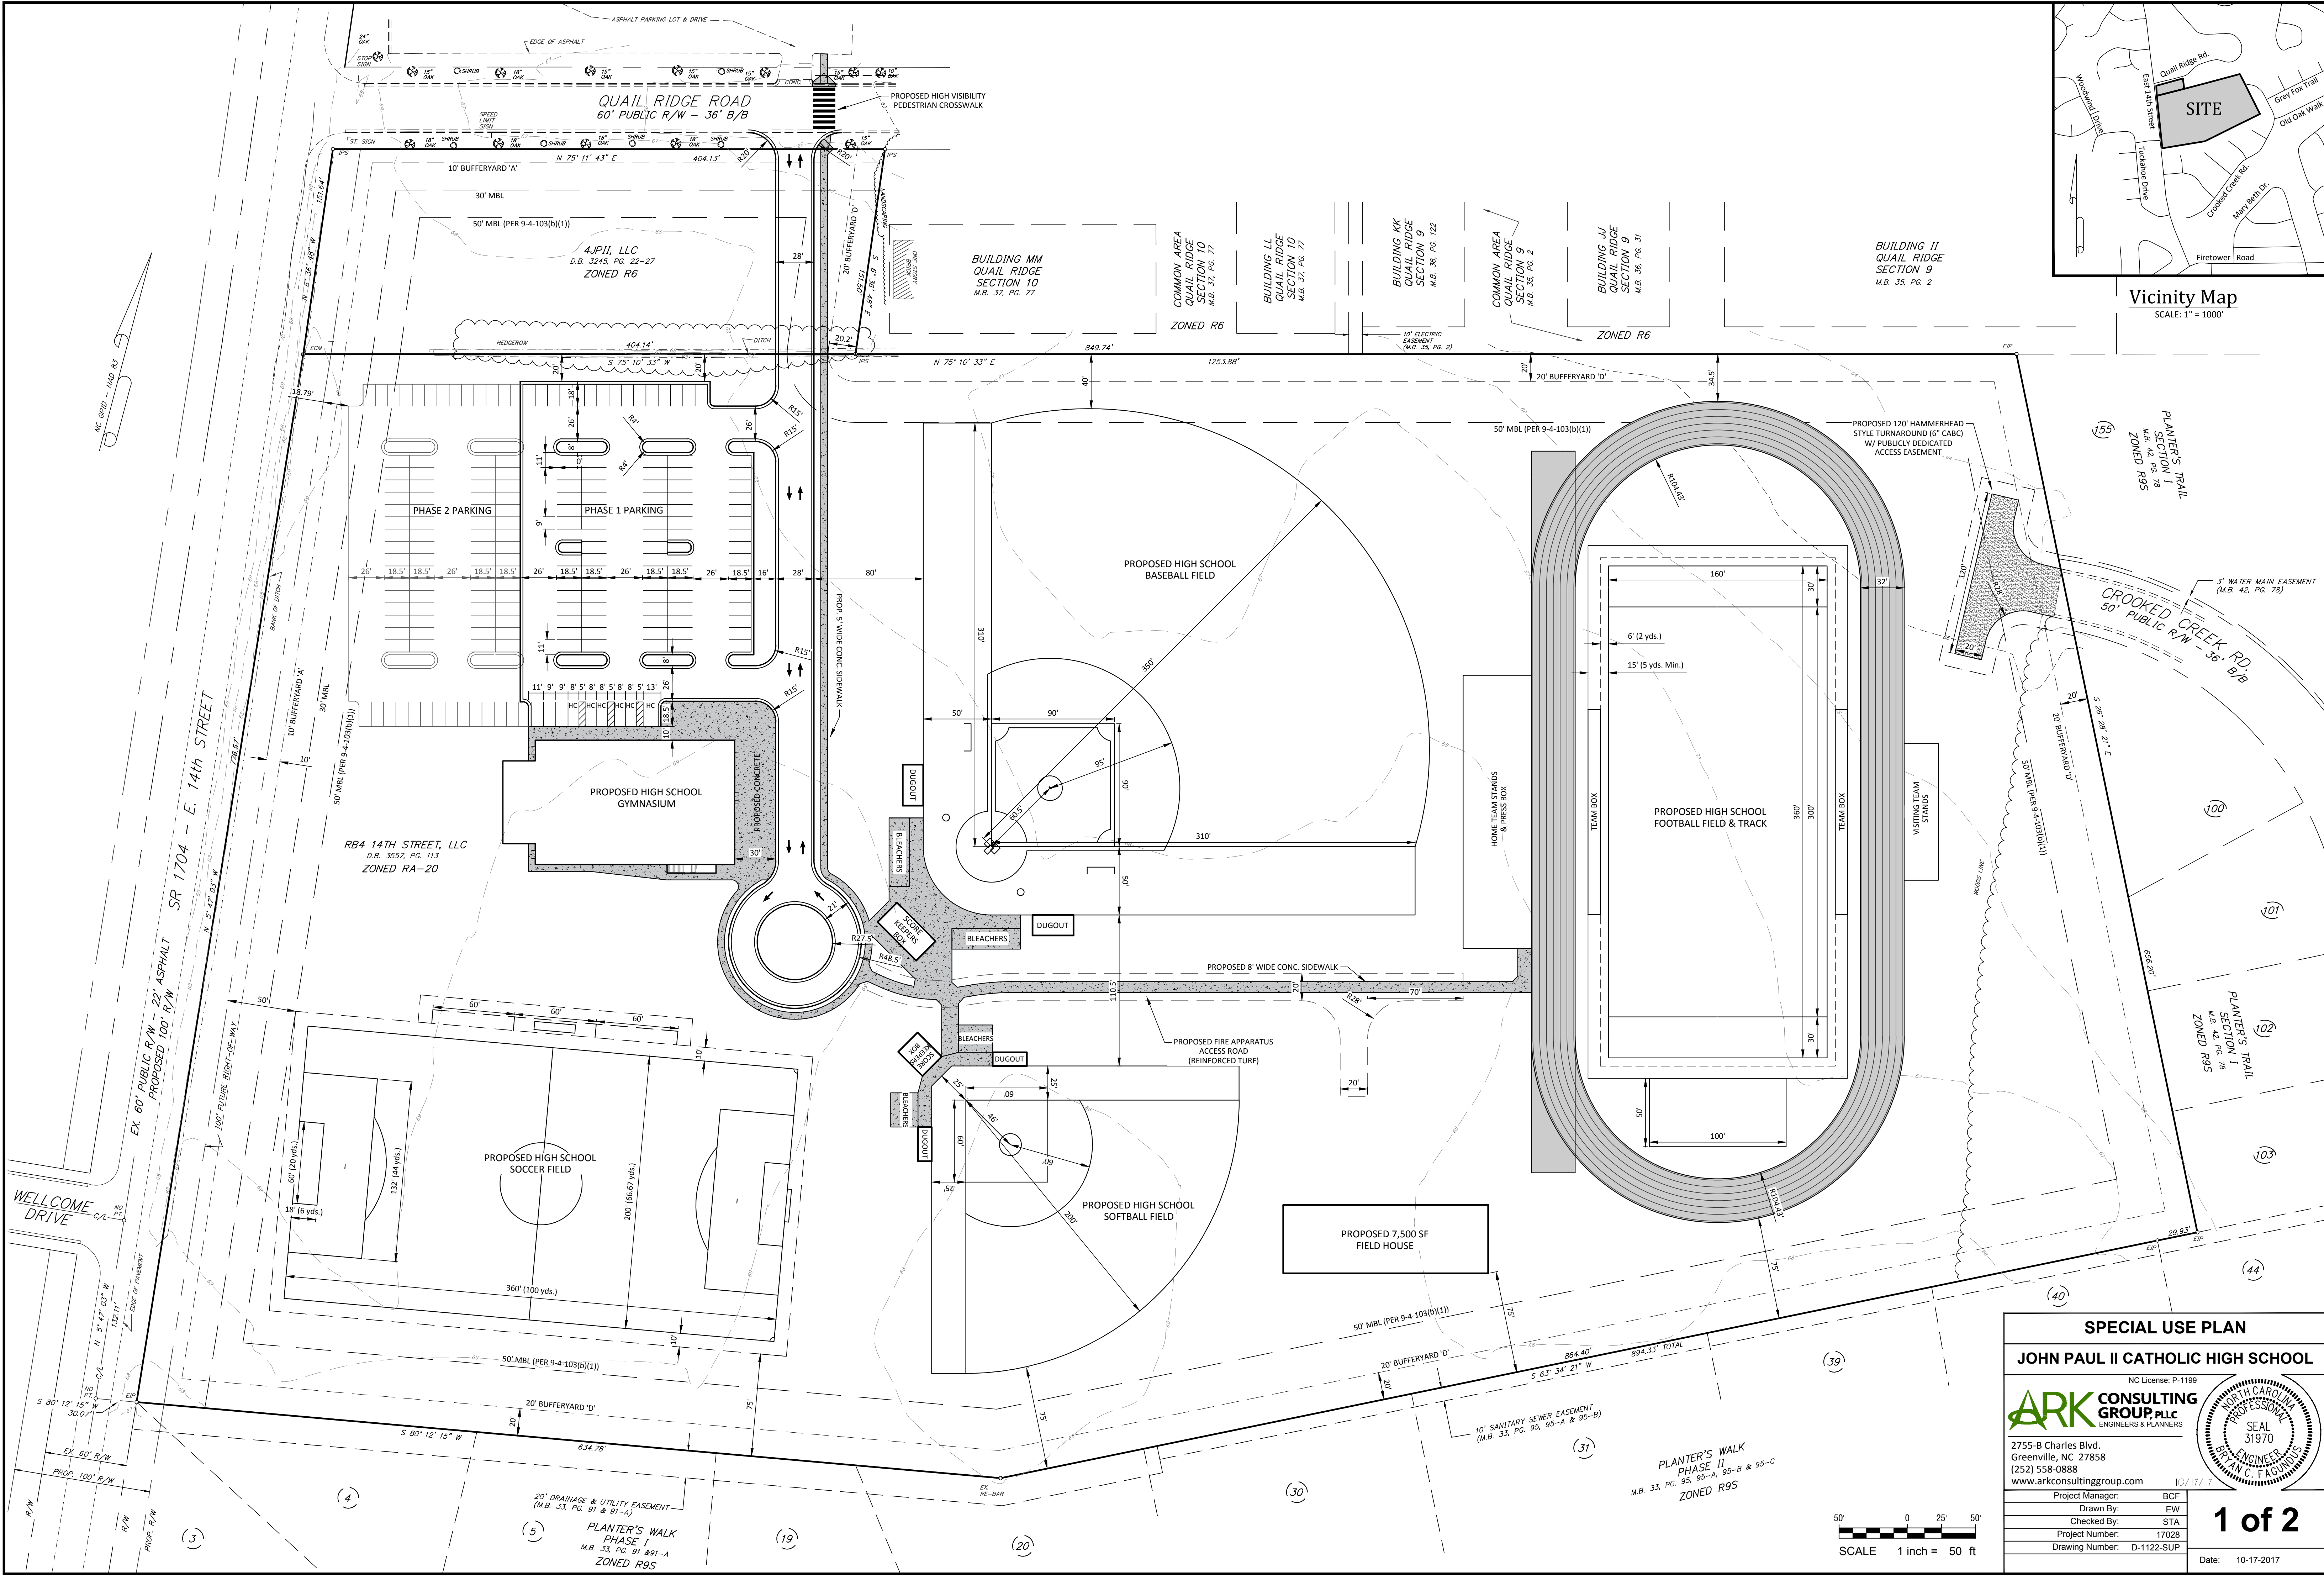

SPECIAL USE PLAN

JOHN PAUL II CATHOLIC HIGH SCHOOL

NC License: P-1199

ARK CONSULTING GROUP, PLLC
ENGINEERS & PLANNERS


2755-B Charles Blvd.
Greenville, NC 27858
(252) 558-0888
www.arkconsultinggroup.com

10/11/17

Project Manager: BCF
Drawn By: EW
Checked By: STA
Project Number: 17028
Drawing Number: D-1122-SUP

1 of 2

Date: 10-17-2017

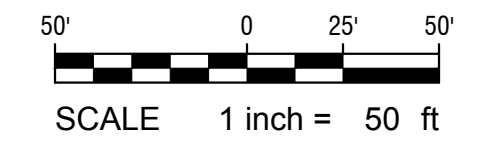

© Ark Consulting Group, Inc. - All Rights Reserved. Project Name: Design & Construction (17028) - SR 1704 - E. 14th Street. Date: 10-17-2017 at 4:30pm

